


NOTE: LAYOUT IS SIMILAR TO LFG COLLECTION PIPE SYSTEM.

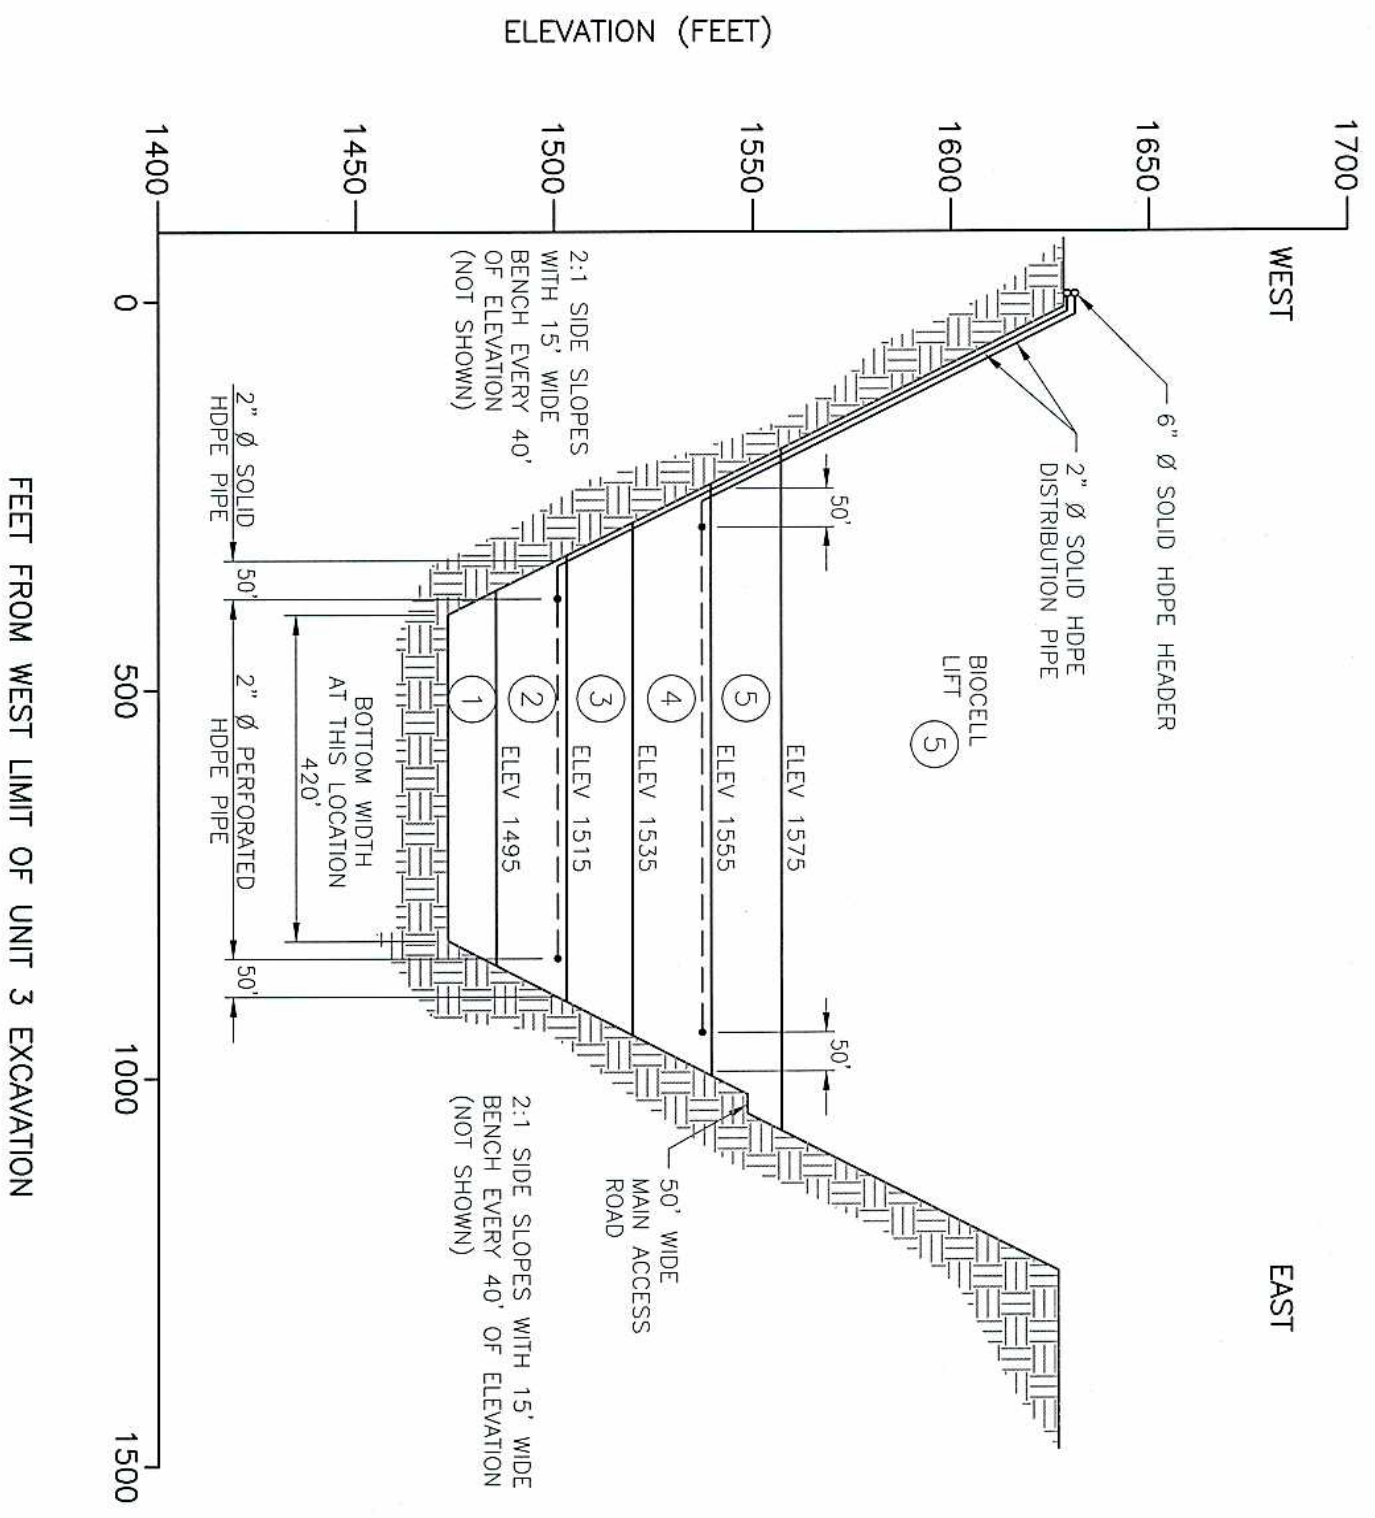

SOURCE: BRYAN A. STIRRAT & ASSOCIATES

Fig 5-4.dwg 24-Mar-2004 14:09:21

FIGURE 5-4  
EAST WEST CROSS SECTION  
THROUGH UNIT 3  
MID-VALLEY SANITARY LANDFILL

CH2MHILL